

REVISION No	DATE	REVISION DESCRIPTION	ML	ML
B	4/5/23	REVISED FOR DISCUSSION	ML	ML

CLIENT'S SIGNATURE : _____ DATE : MAY 2023
 CLIENT'S NAME

PIERS SHORE & FRIKKIE SWART


PROJECT
**PROPOSED NEW DEVELOPEMENT
 ON REMAINDER OF PORTION 1418
 ZANDSPRUIT BOULEVARD**


DRAWING DESCRIPTION
GROUND FLOOR PLAN



MATT LANKERS & ASSOCIATES ARCHITECTS
 SUITE 3A, ROTIQUE CENTRE, HOEDSPRUIT
 MATT LANKERS
 082 774 2592 www.mattlankersarchitect.com mlankers@lantic.net

SCALE	DATE	DRAWN	CHECKED	PROJECT CODE
1:100	4/5/23	M L	M L	REM 1418
DRAWING NUMBER	SK01			REV. B

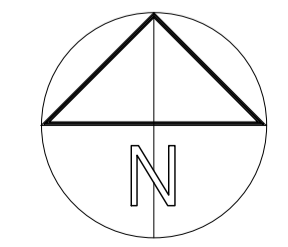

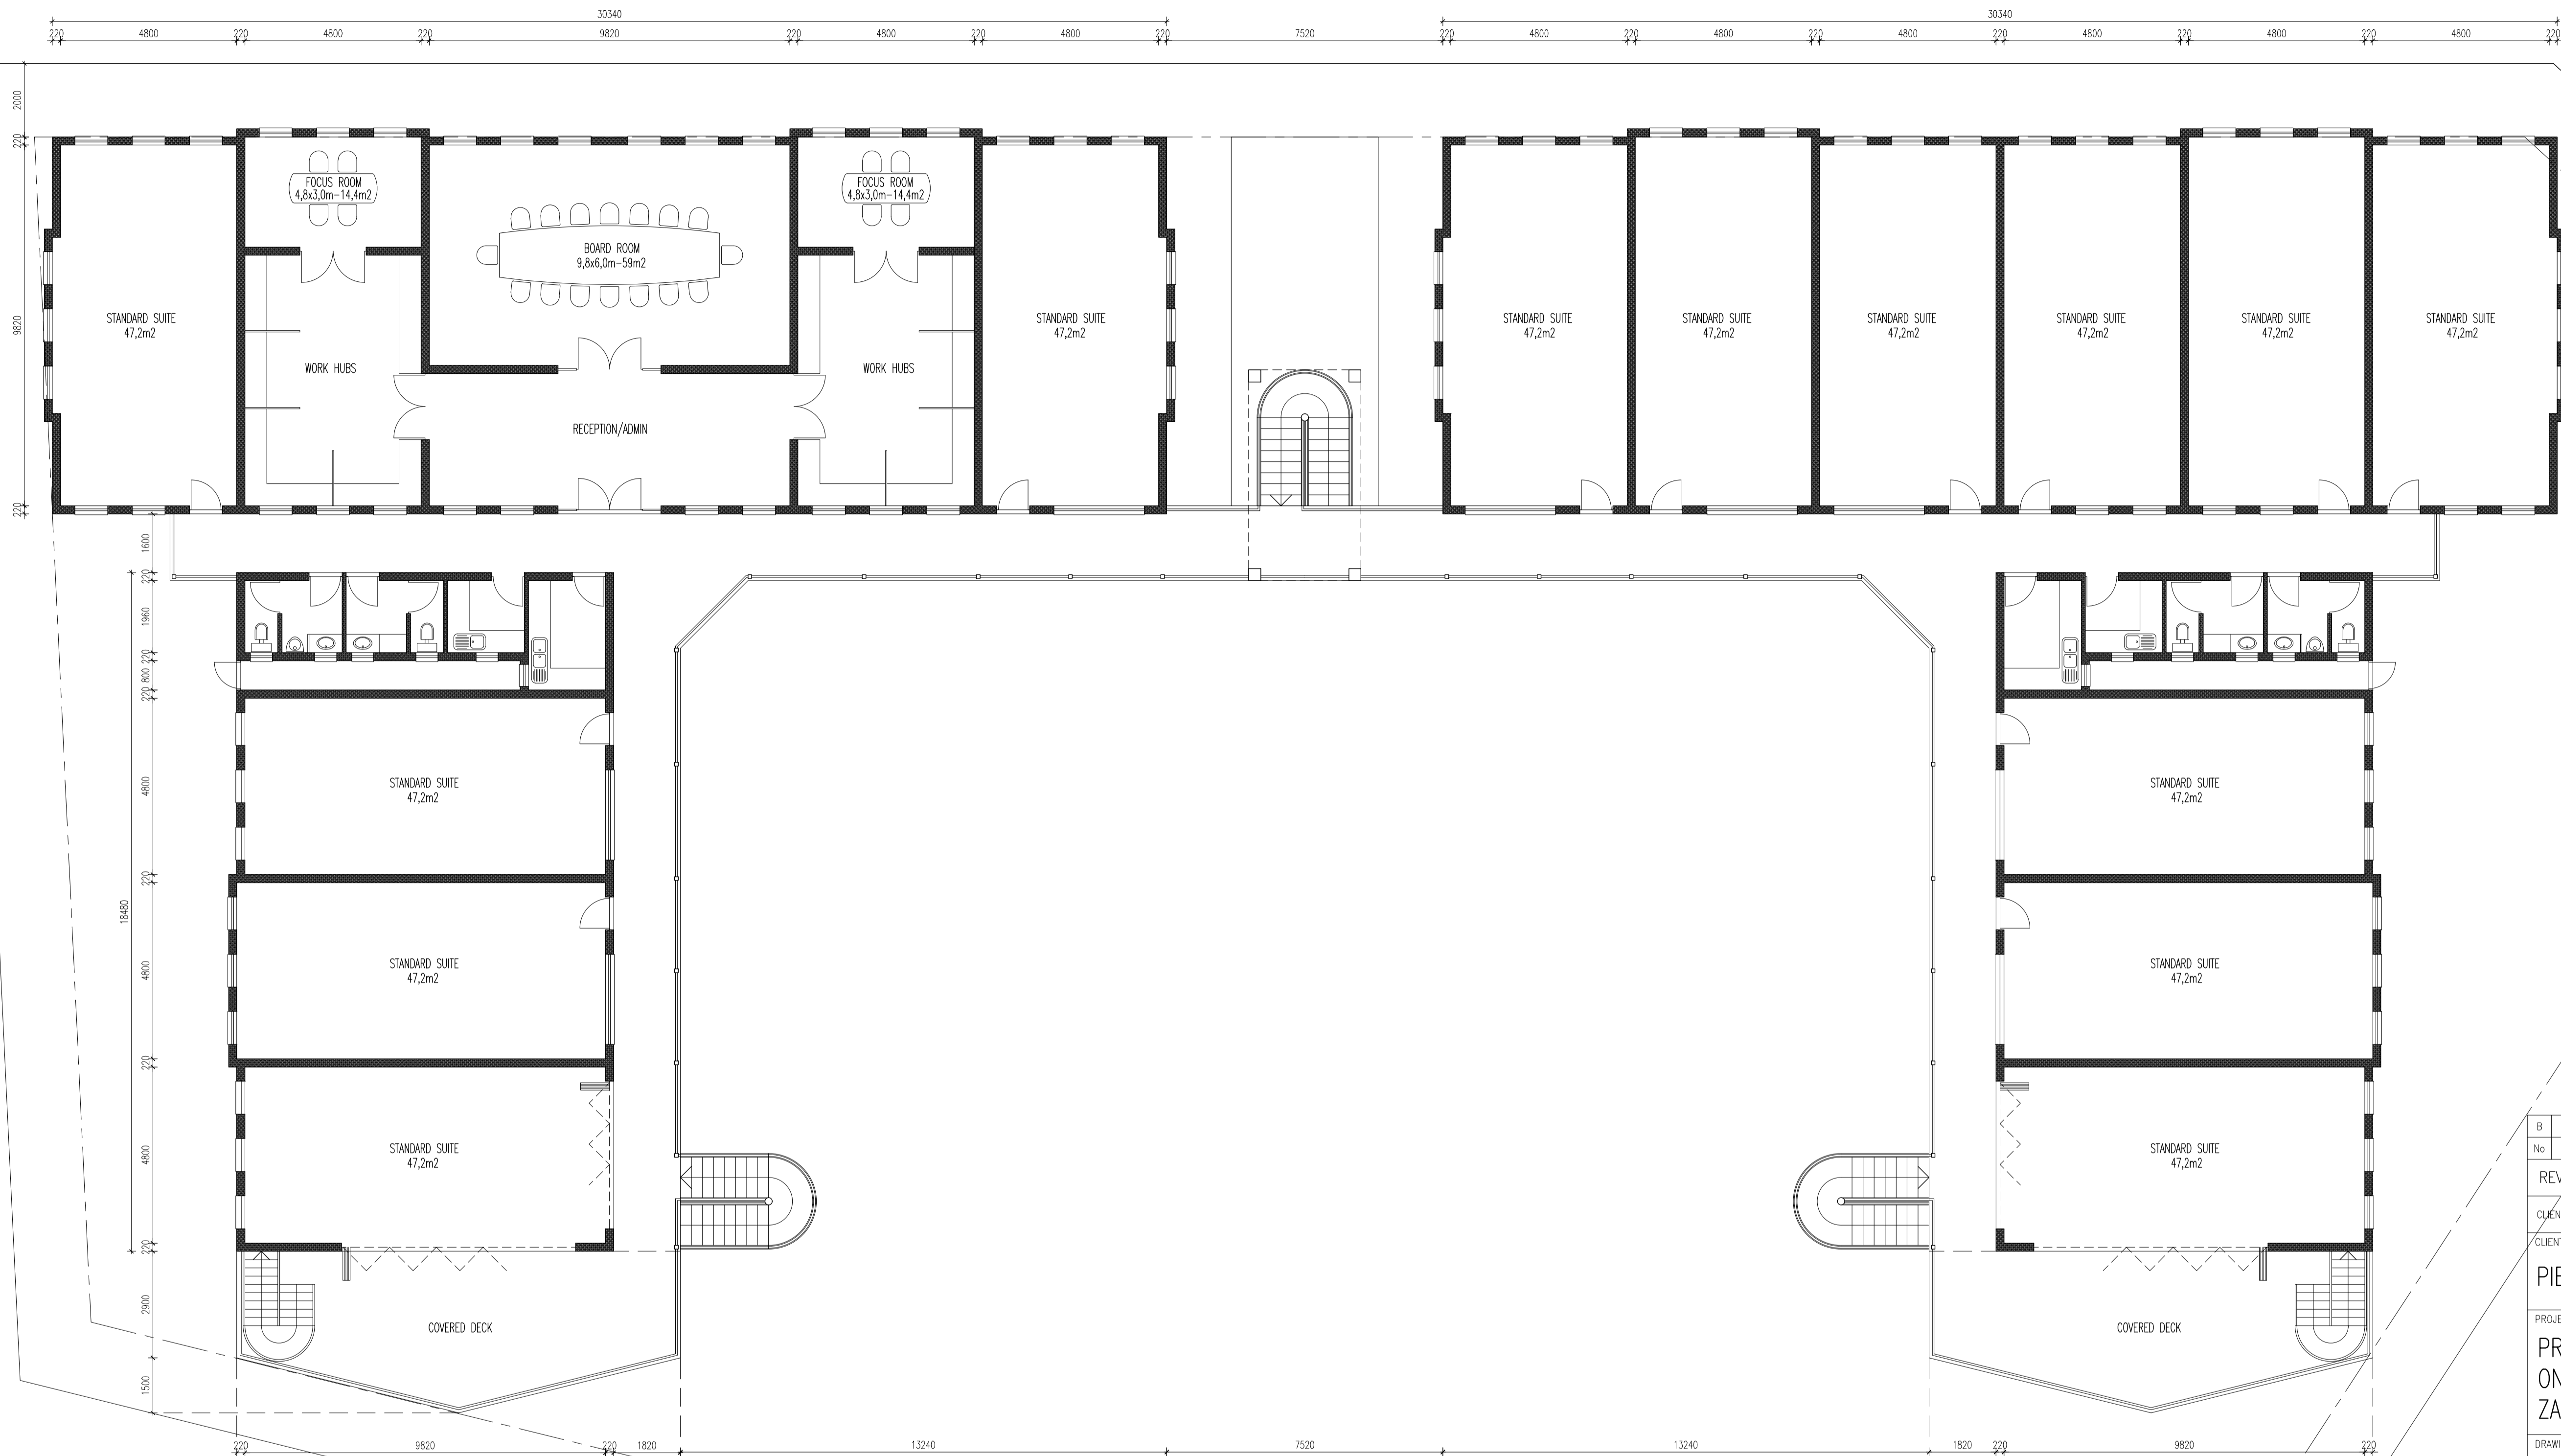

B	4/5/23	FOR DISCUSSION	ML	ML
No	DATE	DESCRIPTION	DR	CH

REVISION

CLIENT'S SIGNATURE : _____ DATE : MAY 2023

CLIENT'S NAME
PIERS SHORE & FRIKKIE SWART

PROJECT
PROPOSED NEW DEVELOPEMENT
ON REMAINDER OF PORTION 1418
ZANDSPRUIT BOULEVARD

DRAWING DESCRIPTION
FIRST FLOOR PLAN



MATT LANKERS & ASSOCIATES ARCHITECTS
 SUITE 3A, ROTIQUE CENTRE, HOEDSPRUIT
 MATT LANKERS
 082 774 2592 www.mattlankersarchitect.com mlankers@lantic.net

SCALE	DATE	DRAWN	CHECKED	PROJECT CODE
1:100	4/5/23	M L	M L	REM 1418
DRAWING NUMBER	SK02			REV.
				B

